



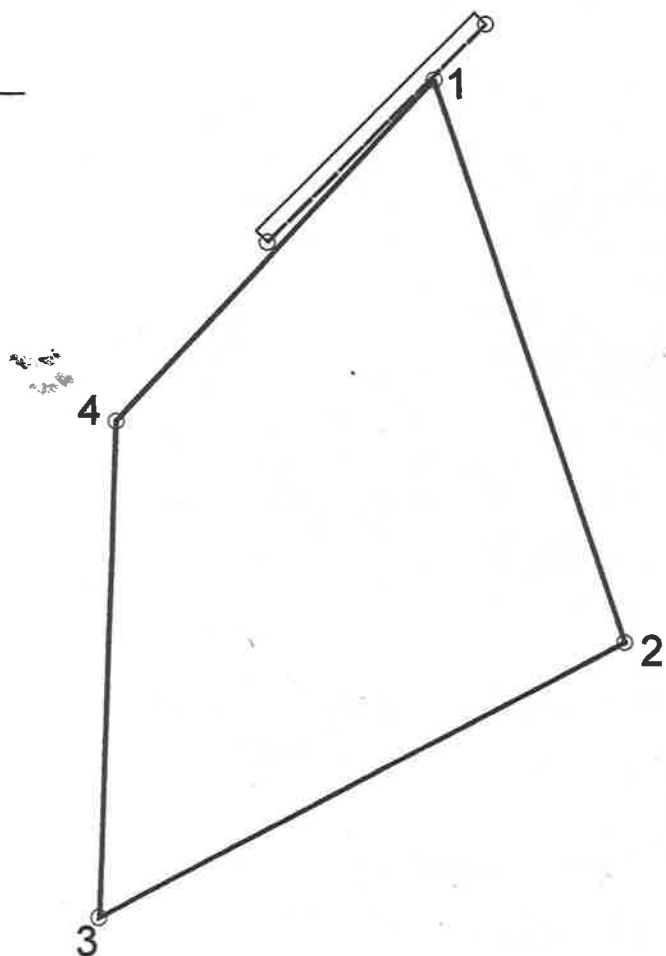

CUADRO DE CONSTRUCCION

LADO		RUMBO	DISTANCIA	V	COORDENADAS	
EST	PV				Y	X
				1	2,175,614.0000	795,272.0000
1	2	S 18°23'30.15" E	1,180.000	2	2,174,494.2725	795,644.3038
2	3	S 62°38'17.92" W	1,175.855	3	2,173,953.8424	794,600.0000
3	4	N 02°16'06.77" E	986.796	4	2,174,939.8651	794,639.0606
4	1	N 43°11'41.23" E	924.700	1	2,175,614.0000	795,272.0000

SUPERFICIE = 1,003,240.670 m²

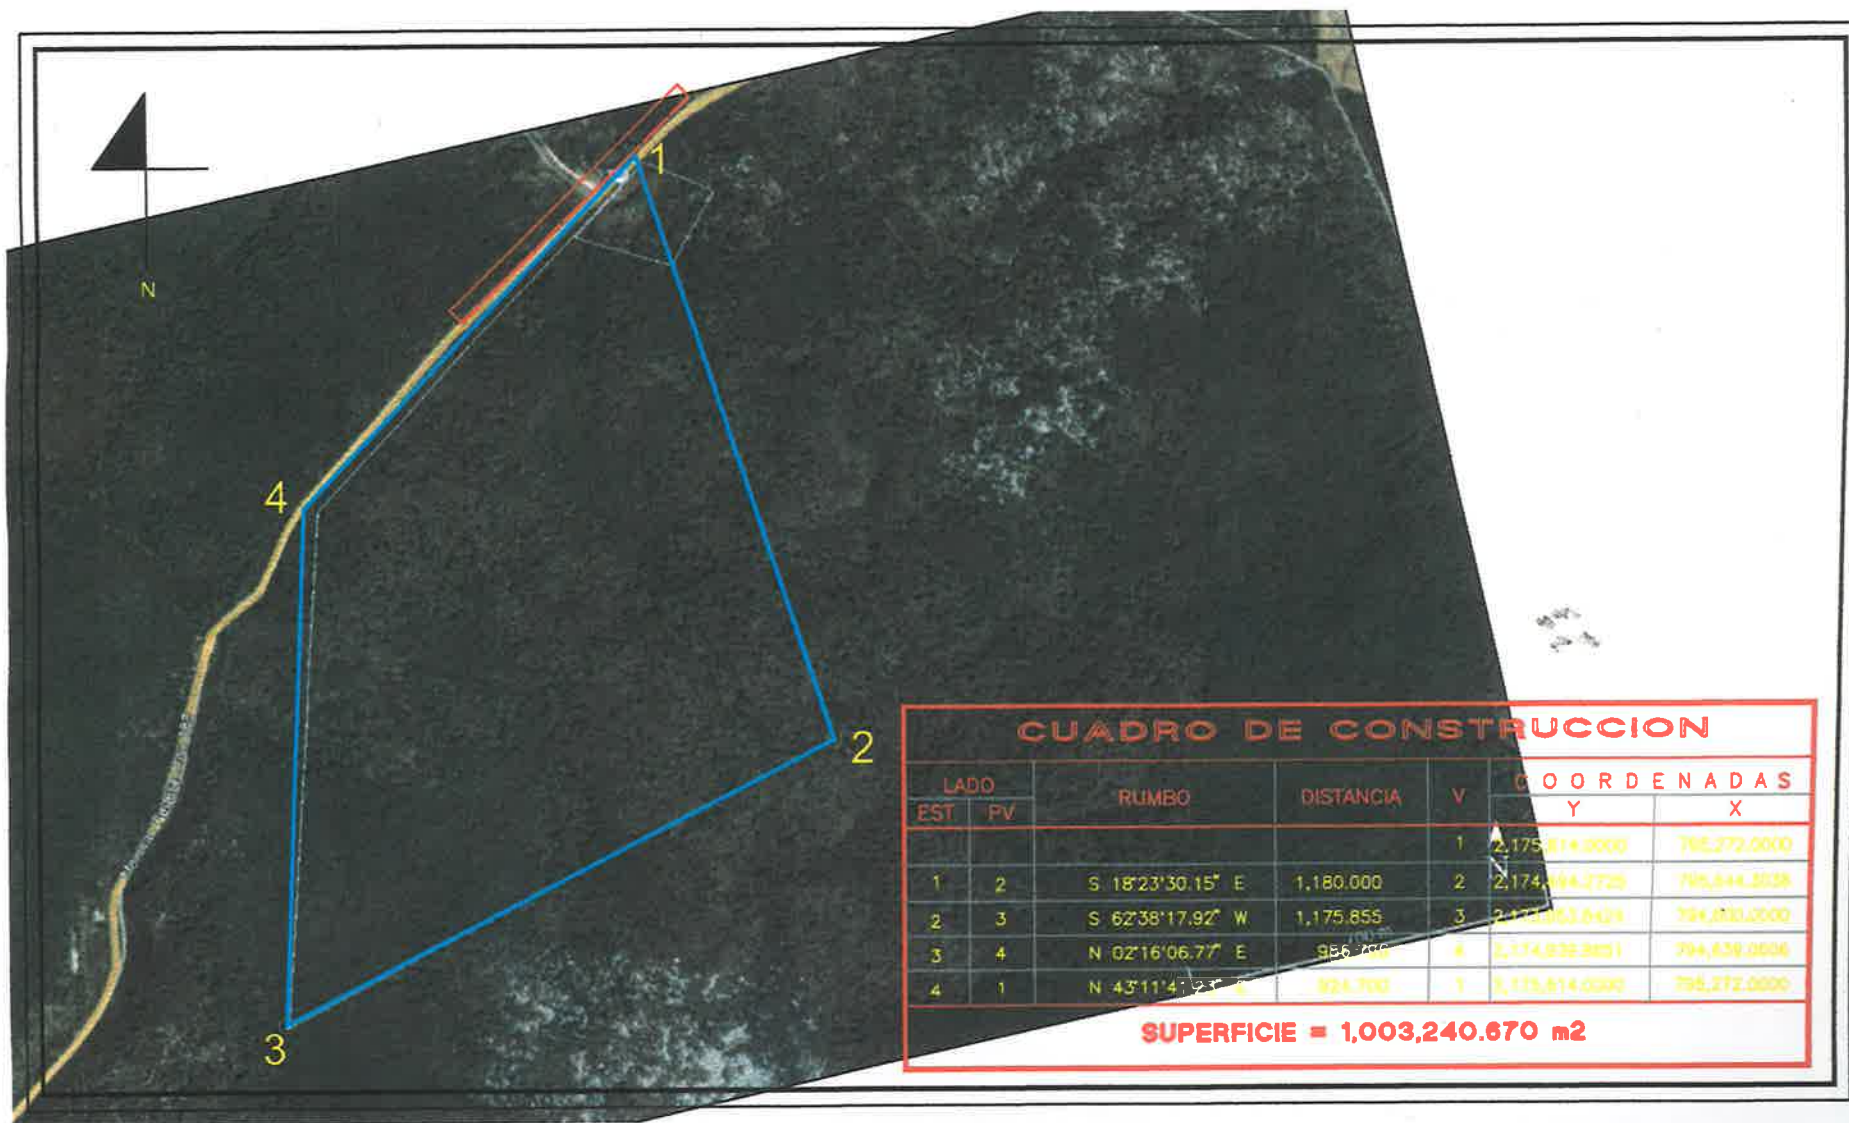

CUADRO DE CONSTRUCCION

LADO		RUMBO	DISTANCIA	V	COORDENADAS	
EST	PV				Y	X
				1	2,175,814.0000	795,272.0000
1	2	S 18°23'30.15" E	1,180.000	2	2,174,694.2729	795,844.3038
2	3	S 62°38'17.92" W	1,175.855	3	2,173,053.8429	794,833.0000
3	4	N 02°16'06.77" E	956.700	4	2,174,932.3801	794,638.0006
4	1	N 43°11'41.21" E	924.700	1	2,175,814.0000	795,272.0000

SUPERFICIE = 1,003,240.670 m²